




Dry Lay Installation

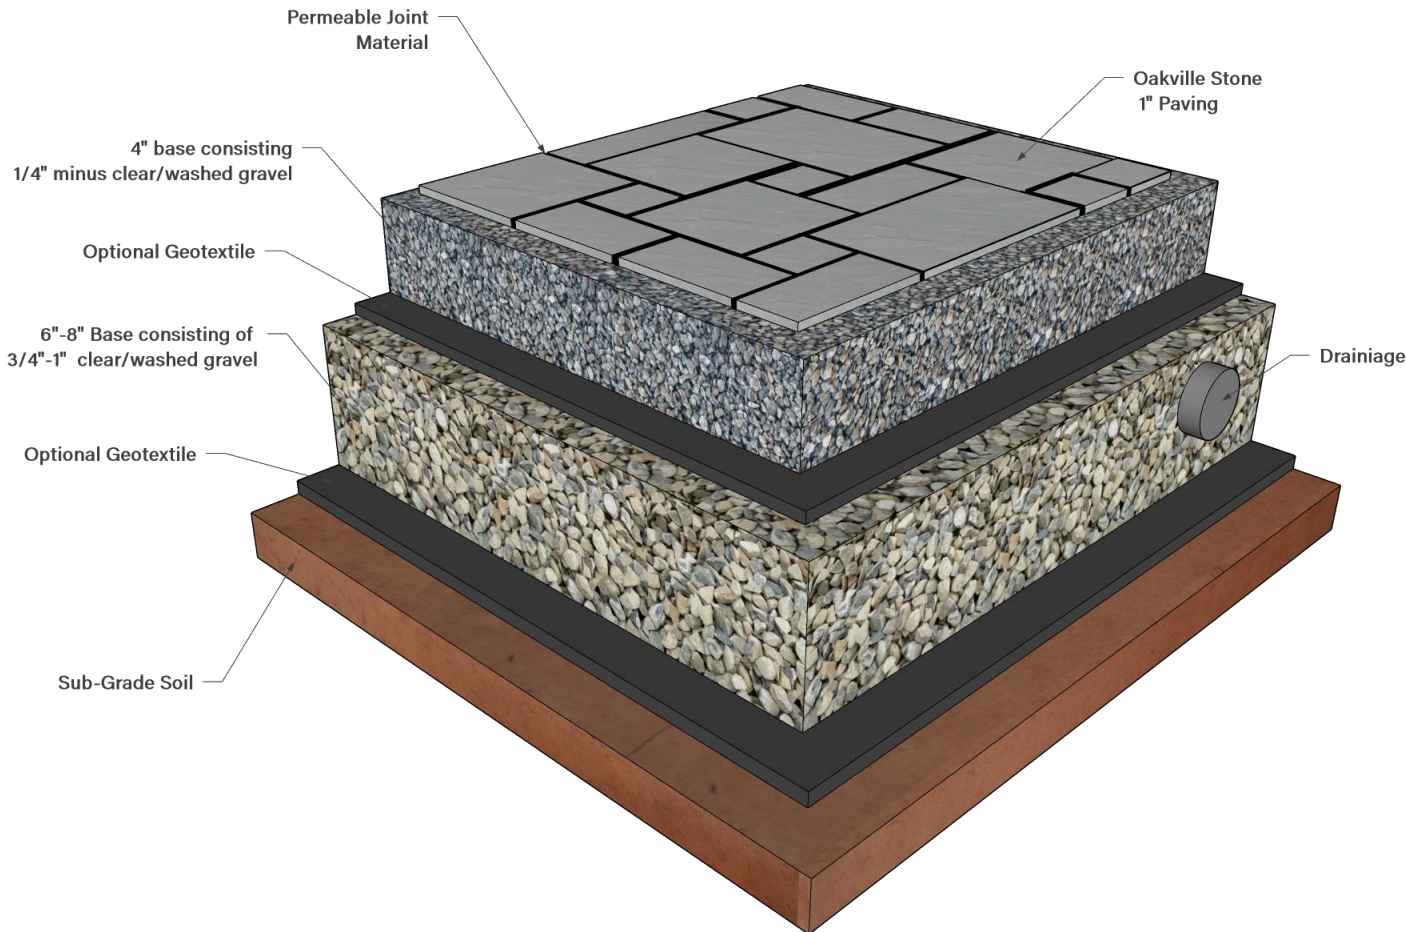

- Joint spacing between stone paving will vary based on sizes installed
- Use of edge restraint is highly recommended.

