


# DRY LAY INSTALLATION

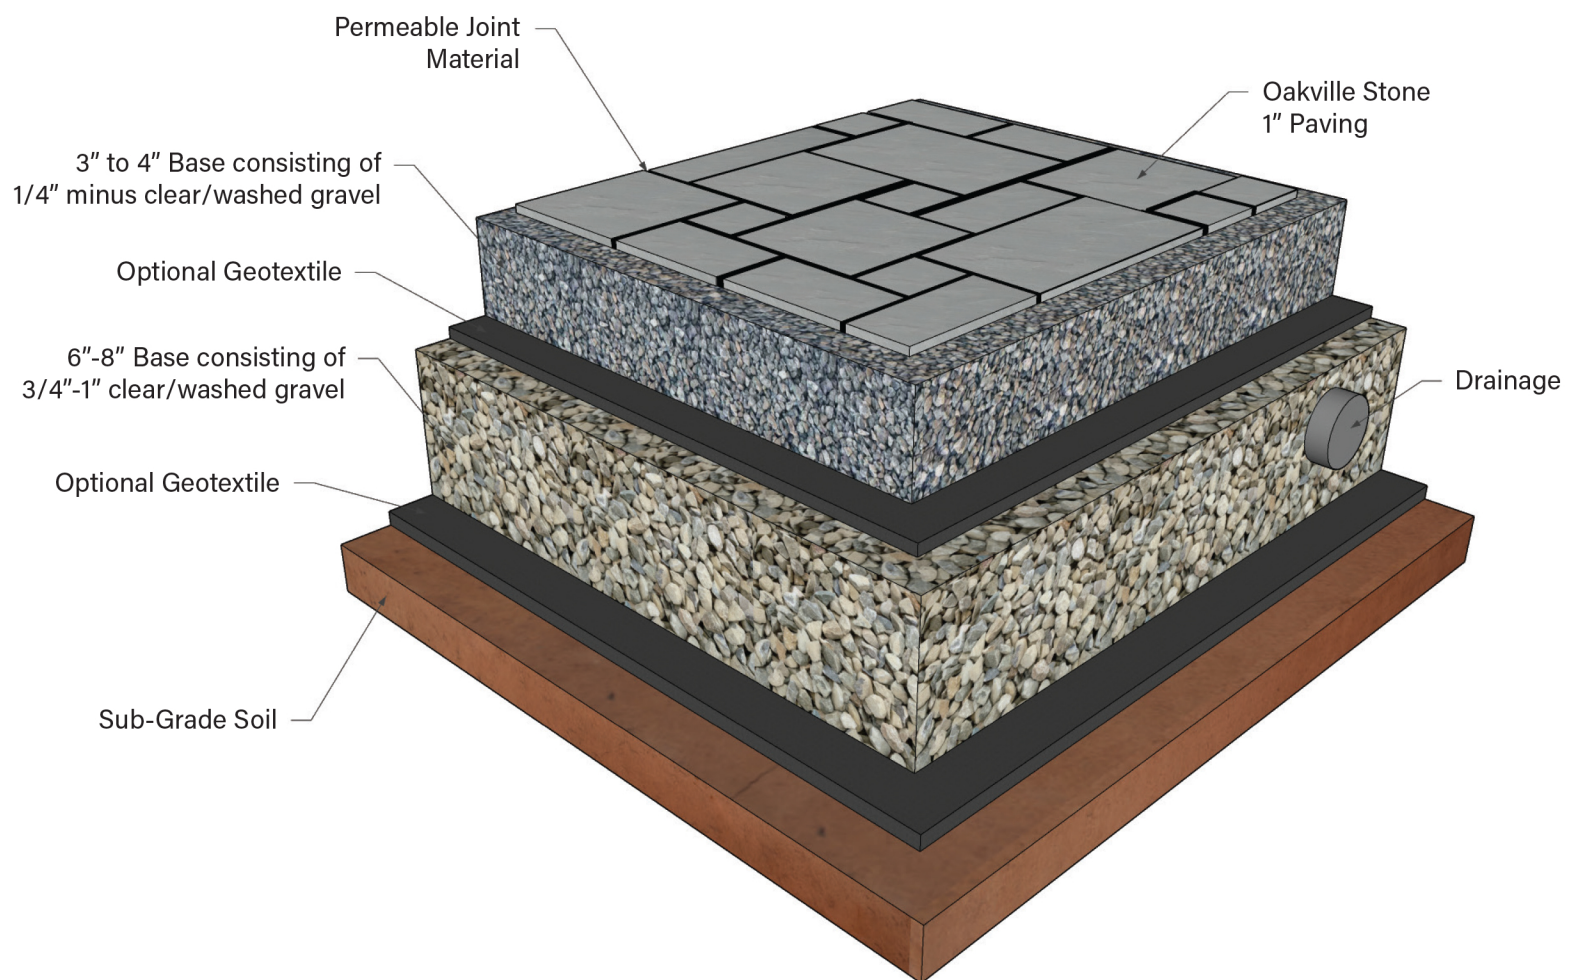

- Joint spacing between stone paving will vary based on sizes installed.
- Use of edge restraint is highly recommended.